


PLOT DATE: 8/3/2022 4:56:11 PM  
SAVE DATE: 8/3/2022 4:57:33 PM  
DWG PATH: Q:\2022-3327-00\_TownofCoalhurst3327-00-g-001.dwg

# TOWN OF COALHURST 2022 ROADS & SIDEWALKS PROGRAM

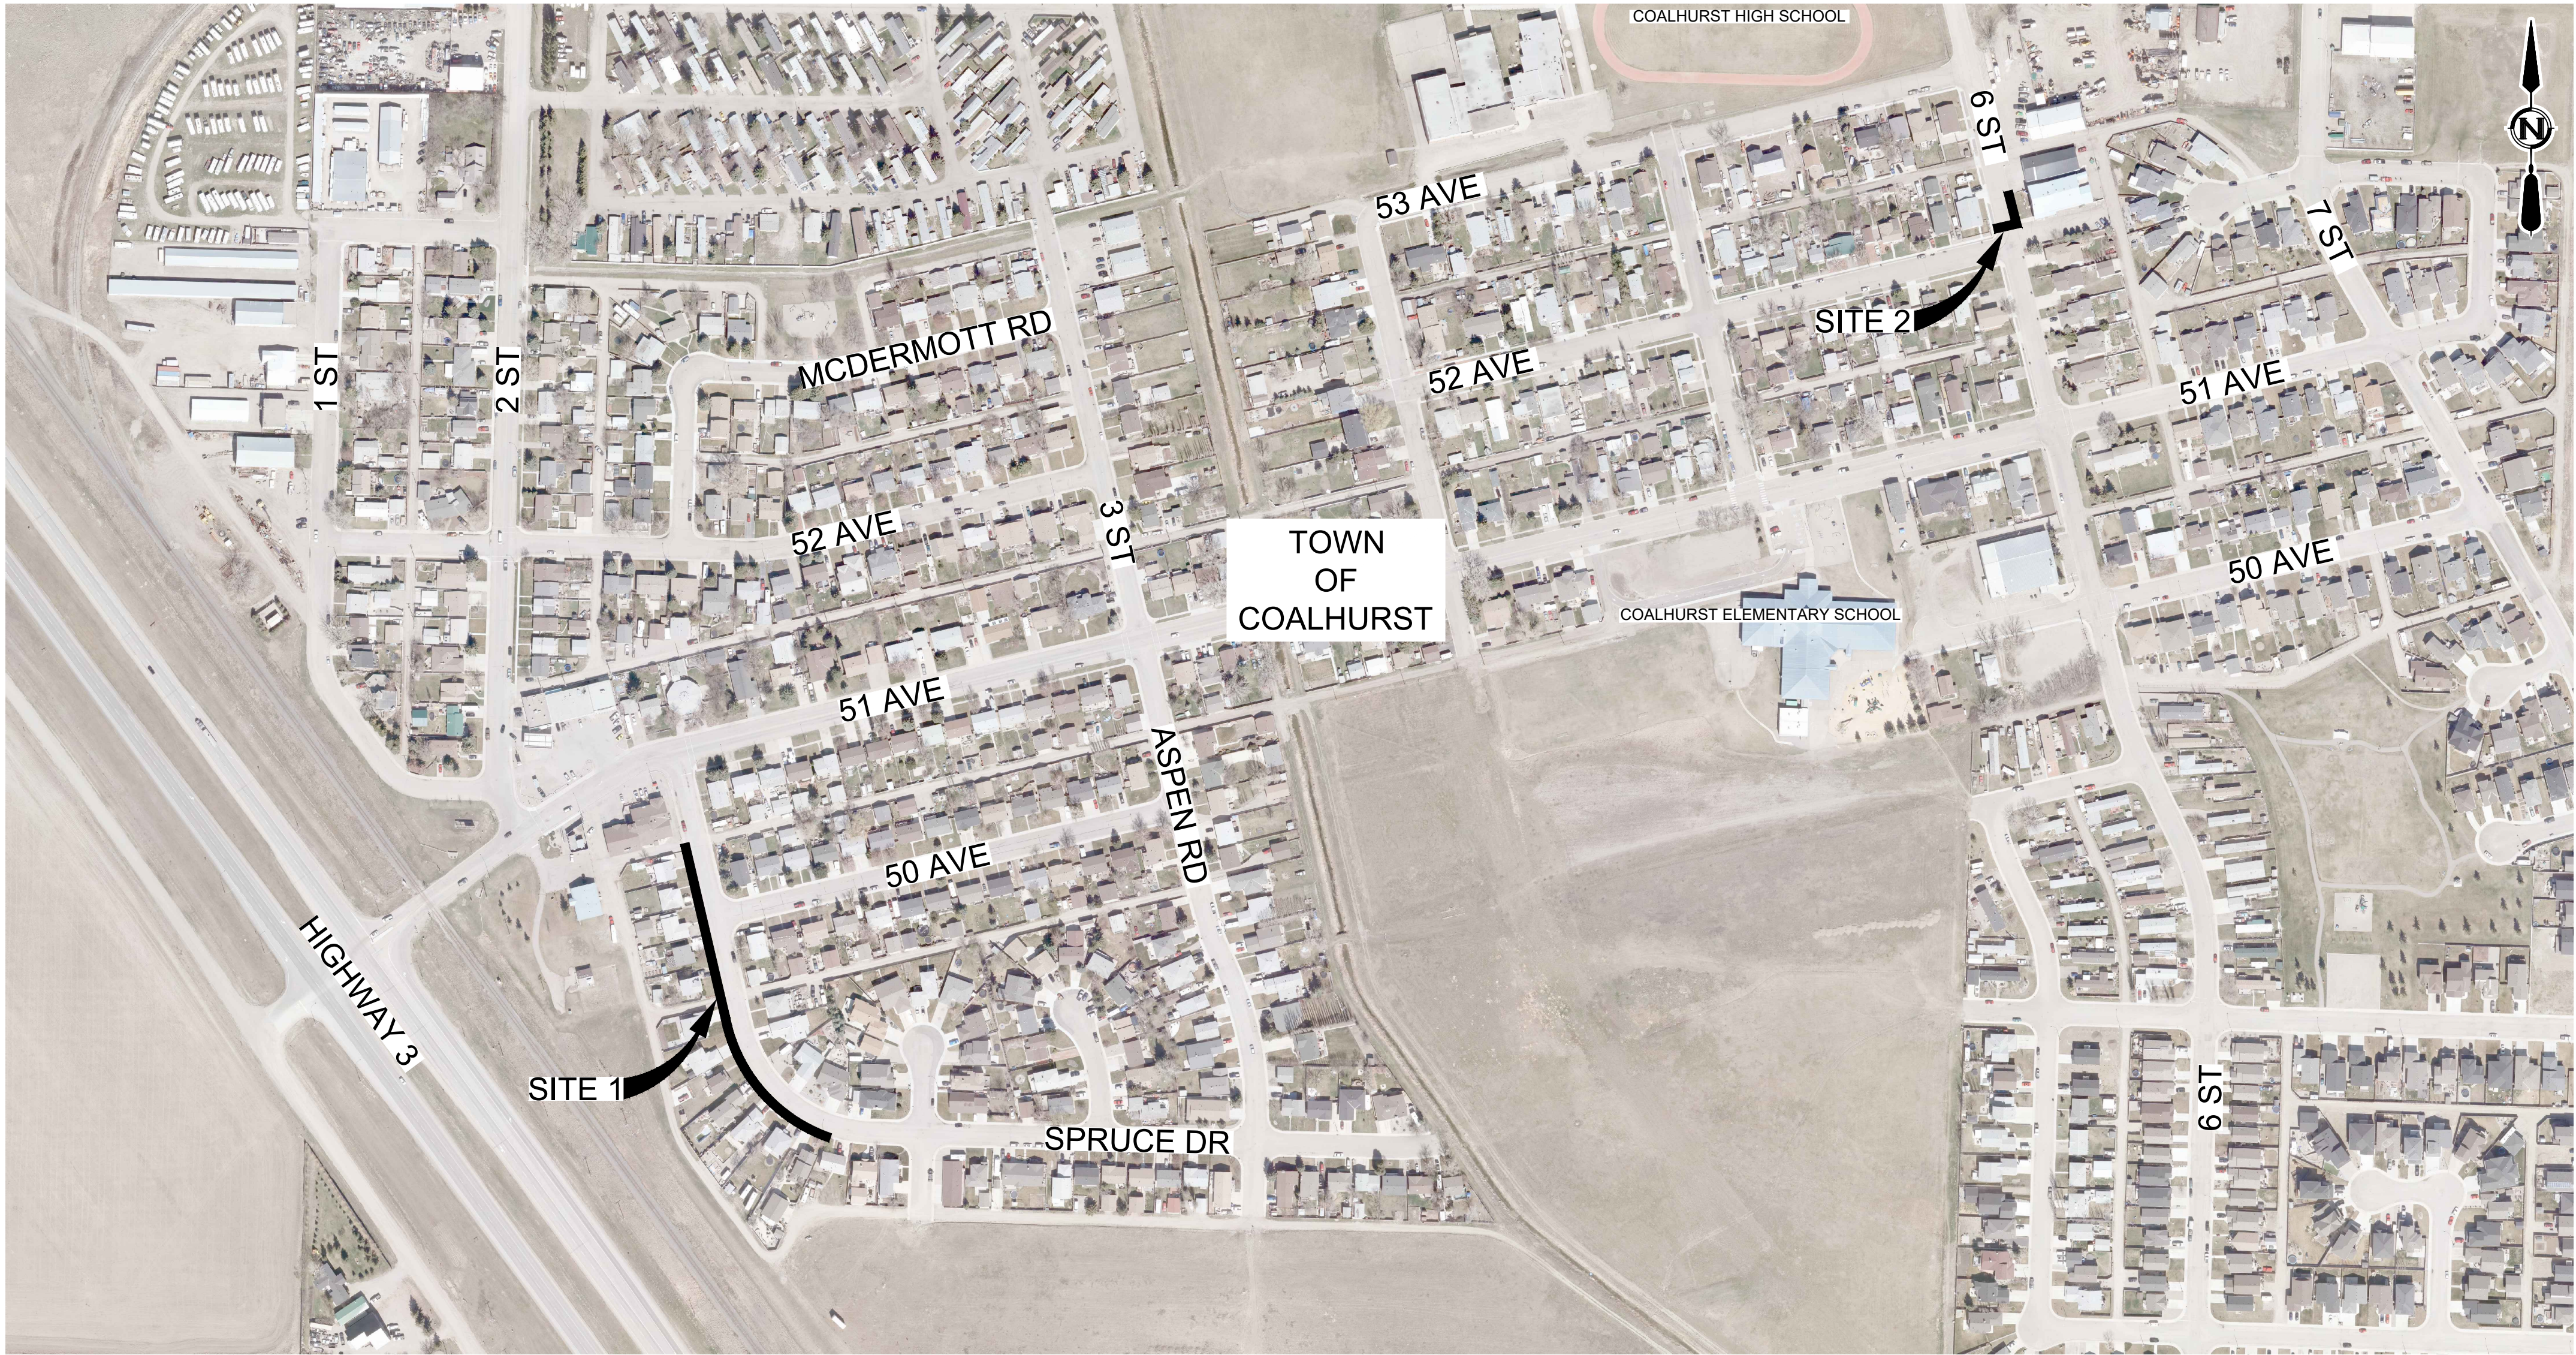

1 PLAN 1:2500

DRAWING LIST				
SHEET	DRAWING NAME	REVISION	DRAWING TITLE	DRAWING DESCRIPTION
GENERAL				
1	3327-00-G-001	1	COVER PAGE	SITE LOCATIONS
2	3327-00-G-001	1	LEGEND & NOTES	GENERAL INFORMATION
CIVIL				
3	3327-00-C-101	1	SITE 1 - SPRUCE DR	51 AVE TO 49 AVE
4	3327-00-C-102	1	SITE 2 - 6 ST	52 AVE TO 53 AVE



TOWN OF COALHURST

2022 ROADS AND  
SIDEWALKS PROGRAM

2022-3327-00


PRELIMINARY/  
FOR DISCUSSION  
NOT FOR CONSTRUCTION  
  
DRAFT

REV	DATE	DESIGN	DRAWN	DESCRIPTION
1	2022JUNE03	C. PETTY	C. PETTY	ISSUED FOR REVIEW

DRAWING	REVISION	SHEET
3327-00-G-001	1	1




IF NOT 50 mm, ADJUST SCALES  
SCALE(S) SHOWN ARE INTENDED FOR ANSI D (24x36) SIZE DRAWINGS, TABLOID (11x17) SIZE DRAWINGS ARE 1/2 OF SCALE(S) SHOWN UNLESS NOTED OTHERWISE

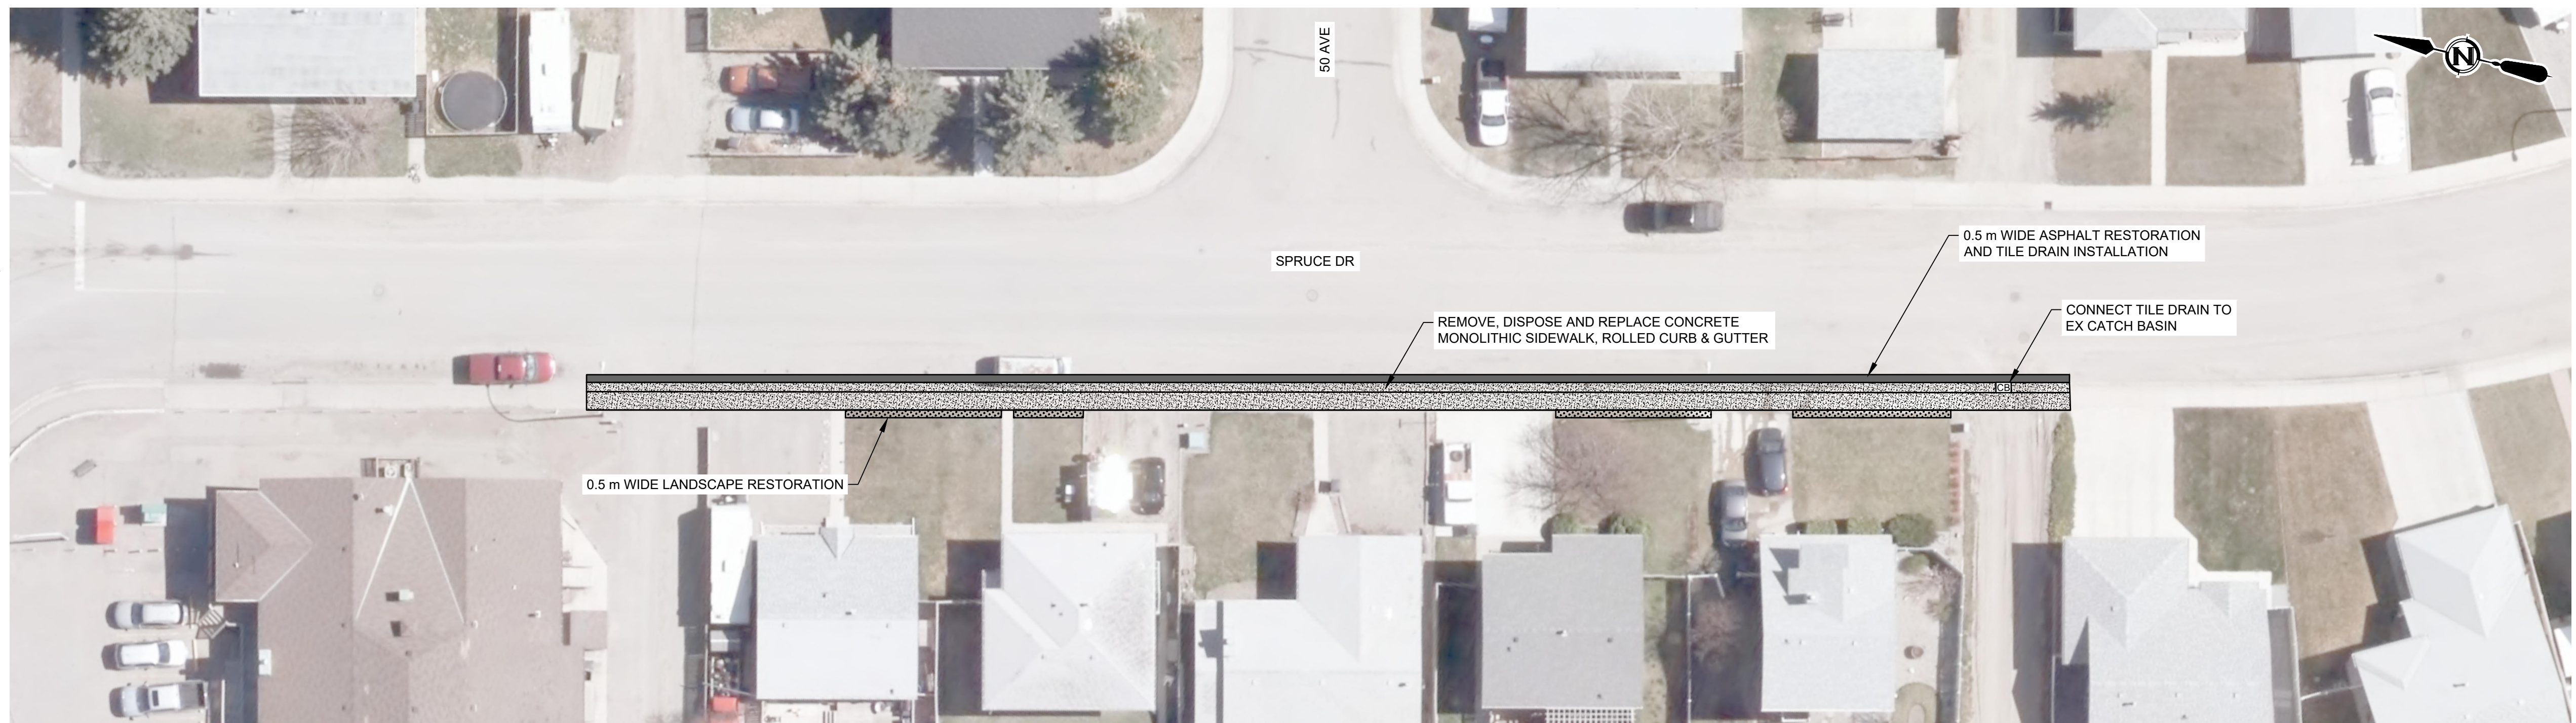


1 PLAN 1:250




2 PLAN 1:250

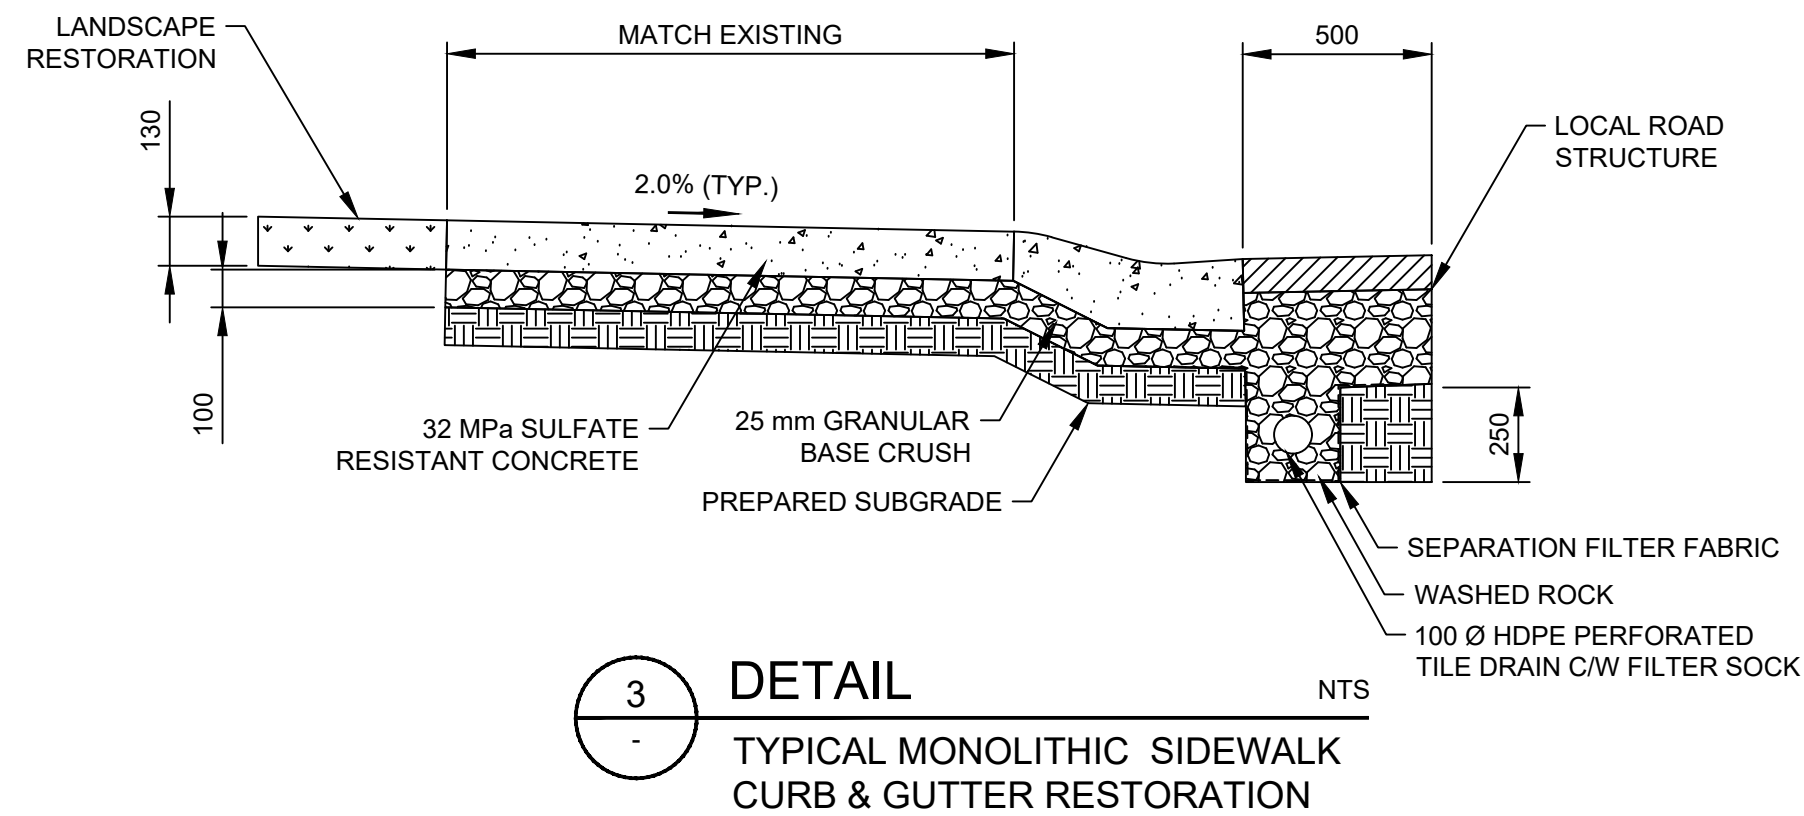

3 DETAIL TYPICAL MONOLITHIC SIDEWALK CURB & GUTTER RESTORATION NTS

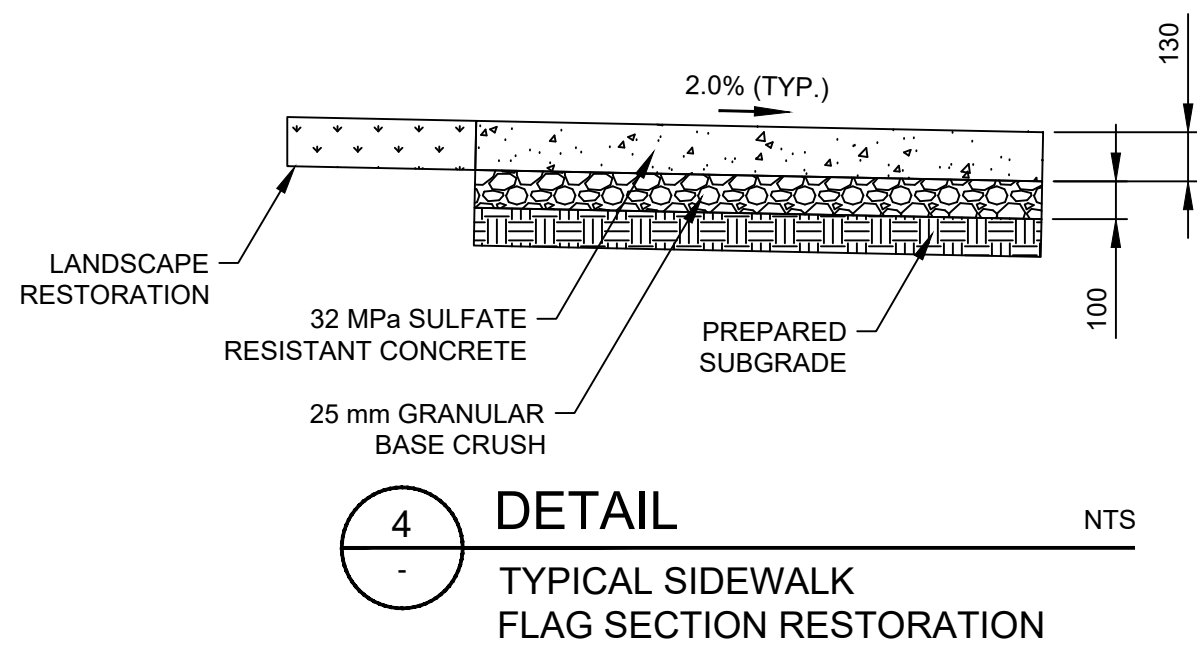


4 DETAIL TYPICAL SIDEWALK FLAG SECTION RESTORATION NTS

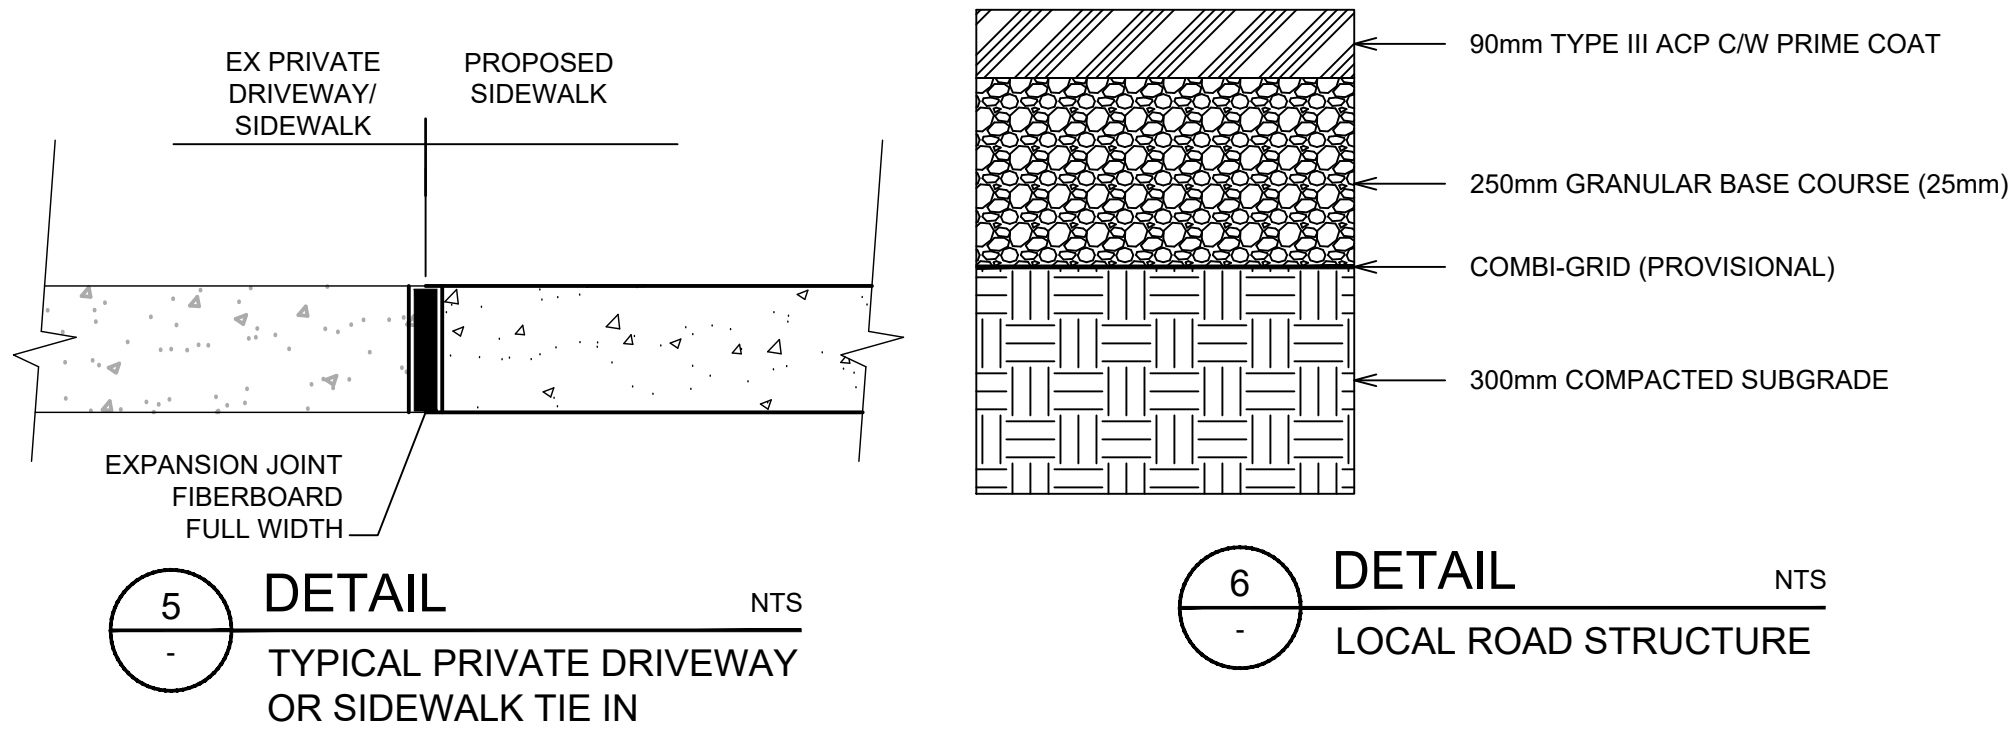

5 DETAIL TYPICAL PRIVATE DRIVEWAY OR SIDEWALK TIE IN NTS

6 DETAIL LOCAL ROAD STRUCTURE NTS

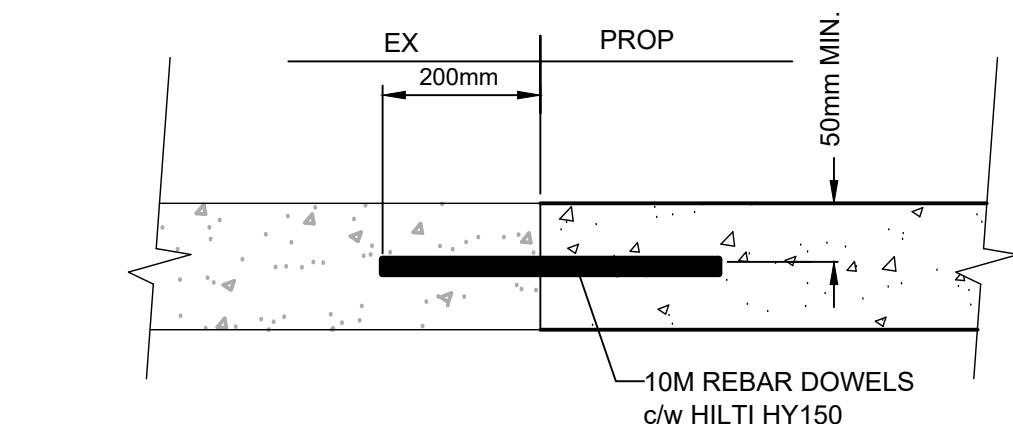

- CONCRETE TIE-IN NOTES:
1. DOWELLING TYPICAL FOR ALL NEW TO EXISTING CONCRETE TIE-INS.
  2. DOWELS FOR SIDEWALK TIE-INS TO BE A MINIMUM 150mm FROM CONCRETE EDGE.
  3. DOWEL SPACING FOR SIDEWALK TIE-INS TO BE 300mm O.C
  4. DOWEL SPACING ALONG CURB TO BE 600mm O.C
  5. DOWEL LENGTH FOR SIDEWALK TO BE 600mm
  6. DOWEL LENGTH FOR CURB & GUTTER TO BE 500mm, EMBED 75mm IN CURB

7 DETAIL TYPICAL CONCRETE TIE IN NTS

- NOTES:
1. NEW CONCRETE TO BE DOWELED IN TO EXISTING CURB, GUTTER AND SIDEWALK TIE-INS.
  2. EXPANSION FIBRE BOARD JOINT TO BE PLACED BETWEEN ALL NEW SIDEWALK AND EXISTING PRIVATE CONCRETE DRIVEWAY/SIDEWALK SLABS.
  3. SIDEWALK STRUCTURE MATERIALS TO BE AS PER TOWN OF COALHURST ENGINEERING AND DEVELOPMENT STANDARDS CURRENT EDITION.
  4. ASPHALT RESTORATIONS TO BE TO LOCAL ROAD STRUCTURE STANDARD.

PRELIMINARY/ FOR DISCUSSION NOT FOR CONSTRUCTION DRAFT

REV	DATE	DESIGN	DRAWN	DESCRIPTION
1	2022JUNE03	C. PETTY	#####	#####



TOWN OF COALHURST

2022 ROADS & SIDEWALKS PROGRAM


2022-3327-00

SCALE: AS SHOWN

CIVIL  
SITE 1 - SPRUCE DR  
51 AVE TO 49 AVE

DRAWING	REVISION	SHEET
3327-00-C-101	1	3



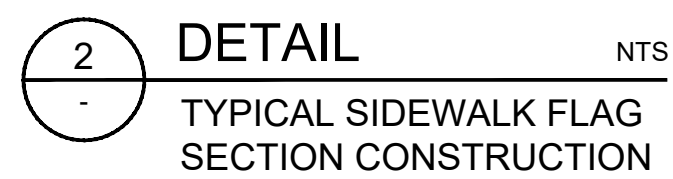

- NOTES:**
1. NEW CONCRETE TO BE DOWELED IN TO EXISTING CURB, GUTTER AND SIDEWALK TIE-INS.
  2. SIDEWALK STRUCTURE MATERIALS TO BE AS PER TOWN OF COALHURST ENGINEERING AND DEVELOPMENT STANDARDS CURRENT EDITION.
  3. ASPHALT RESTORATIONS TO BE TO COLLECTOR ROAD STRUCTURE STANDARD.